

**INLET OUTLET CONNECTIONS: -**  
 RP 1 1/4 / 32 (1 1/4 B.S.P. INTERNAL)


**T&PR VALVE CONNECTIONS: -**  
 RP 3/4 / 20 (3/4 B.S.P. FEMALE)

**GAS INLET CONNECTION: -**  
 RP 1/2 / 15 (1/2 B.S.P. FEMALE)

**T&PR VALVE SETTING: -**  
 1000 kPa

**NOTES:**

- NI. MINIMUM SPACE BETWEEN WALL AND BACK OF WATER HEATER IS 100mm.
- N2. A MINIMUM OF 900mm SHOULD BE LEFT IN FRONT OF THE WATER HEATER FOR ACCESS, SERVICING AND WATER HEATER REMOVAL.

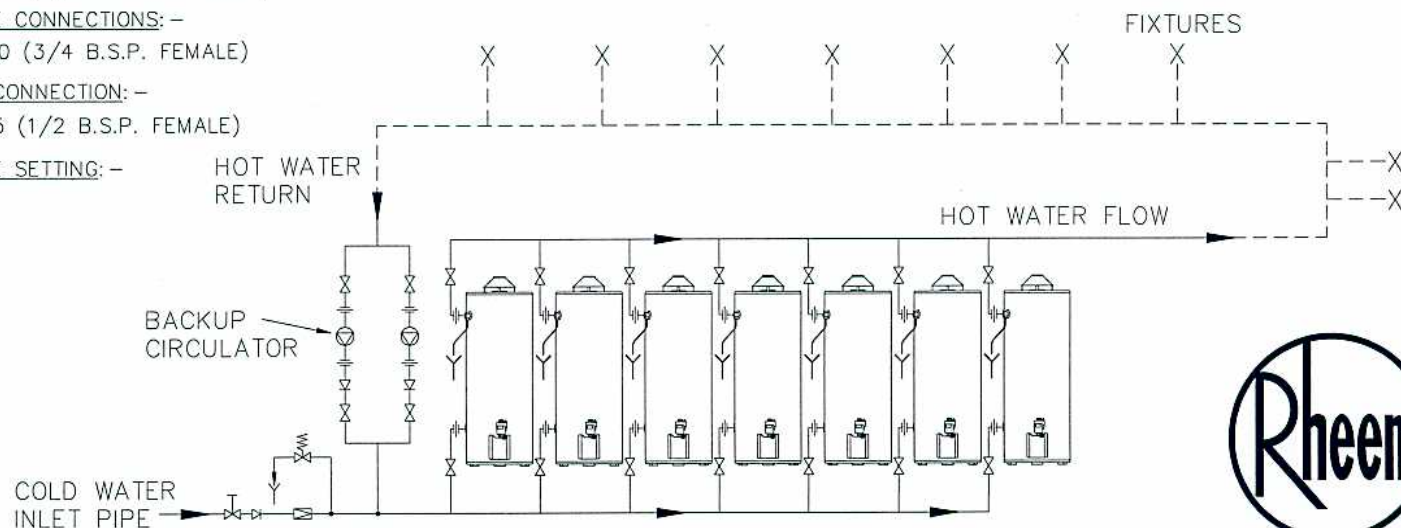

**RHEEM WATER HEATERS HEAVY DUTY GAS 7 x 620260**

