


**LEGEND**

- STOP COCK
- NON RETURN VALVE
- PRESSURE LIMITING VALVE (IF REQUIRED)
- COLD WATER RELIEF VALVE
- GATE VALVE
- CIRCULATOR
- FIXTURES
- DIRECTION OF FLOW
- UNION
- TUNDISH

INLET OUTLET CONNECTIONS: -  
 RP 1 1/4 / 32  
T&PR VALVE CONNECTIONS: -  
 RP 3/4 / 20  
T&PR VALVE SETTING: -  
 1000 kPa

**NOTES:**  
 N1. MINIMUM SPACE BETWEEN WALL AND BACK OF WATER HEATER IS 100mm.  
 N2. A MINIMUM OF 900mm SHOULD BE LEFT IN FRONT OF THE WATER HEATER FOR ACCESS, SERVICING AND WATER HEATER REMOVAL.

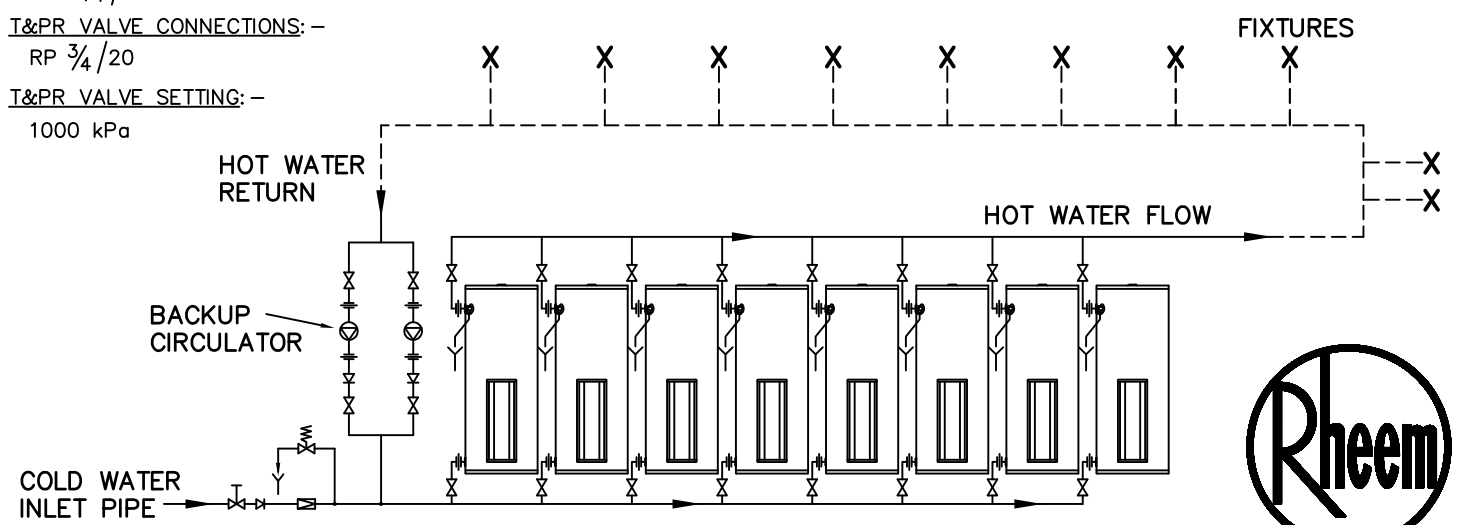

**RHEEM WATER HEATERS HEAVY DUTY ELECTRIC 8 x 616315**